


TYPICAL LOT SITE PLAN

N.T.S.


Legal Description:

Being 24.988 Acres of Land in N.C.B. 17171, out of a Remaining Portion of the Gustav Eckert Estate Subdivision, San Antonio, Bexar County, Texas as recorded in Volume 980 Page 388 of the Plat Records of Bexar County, Texas.

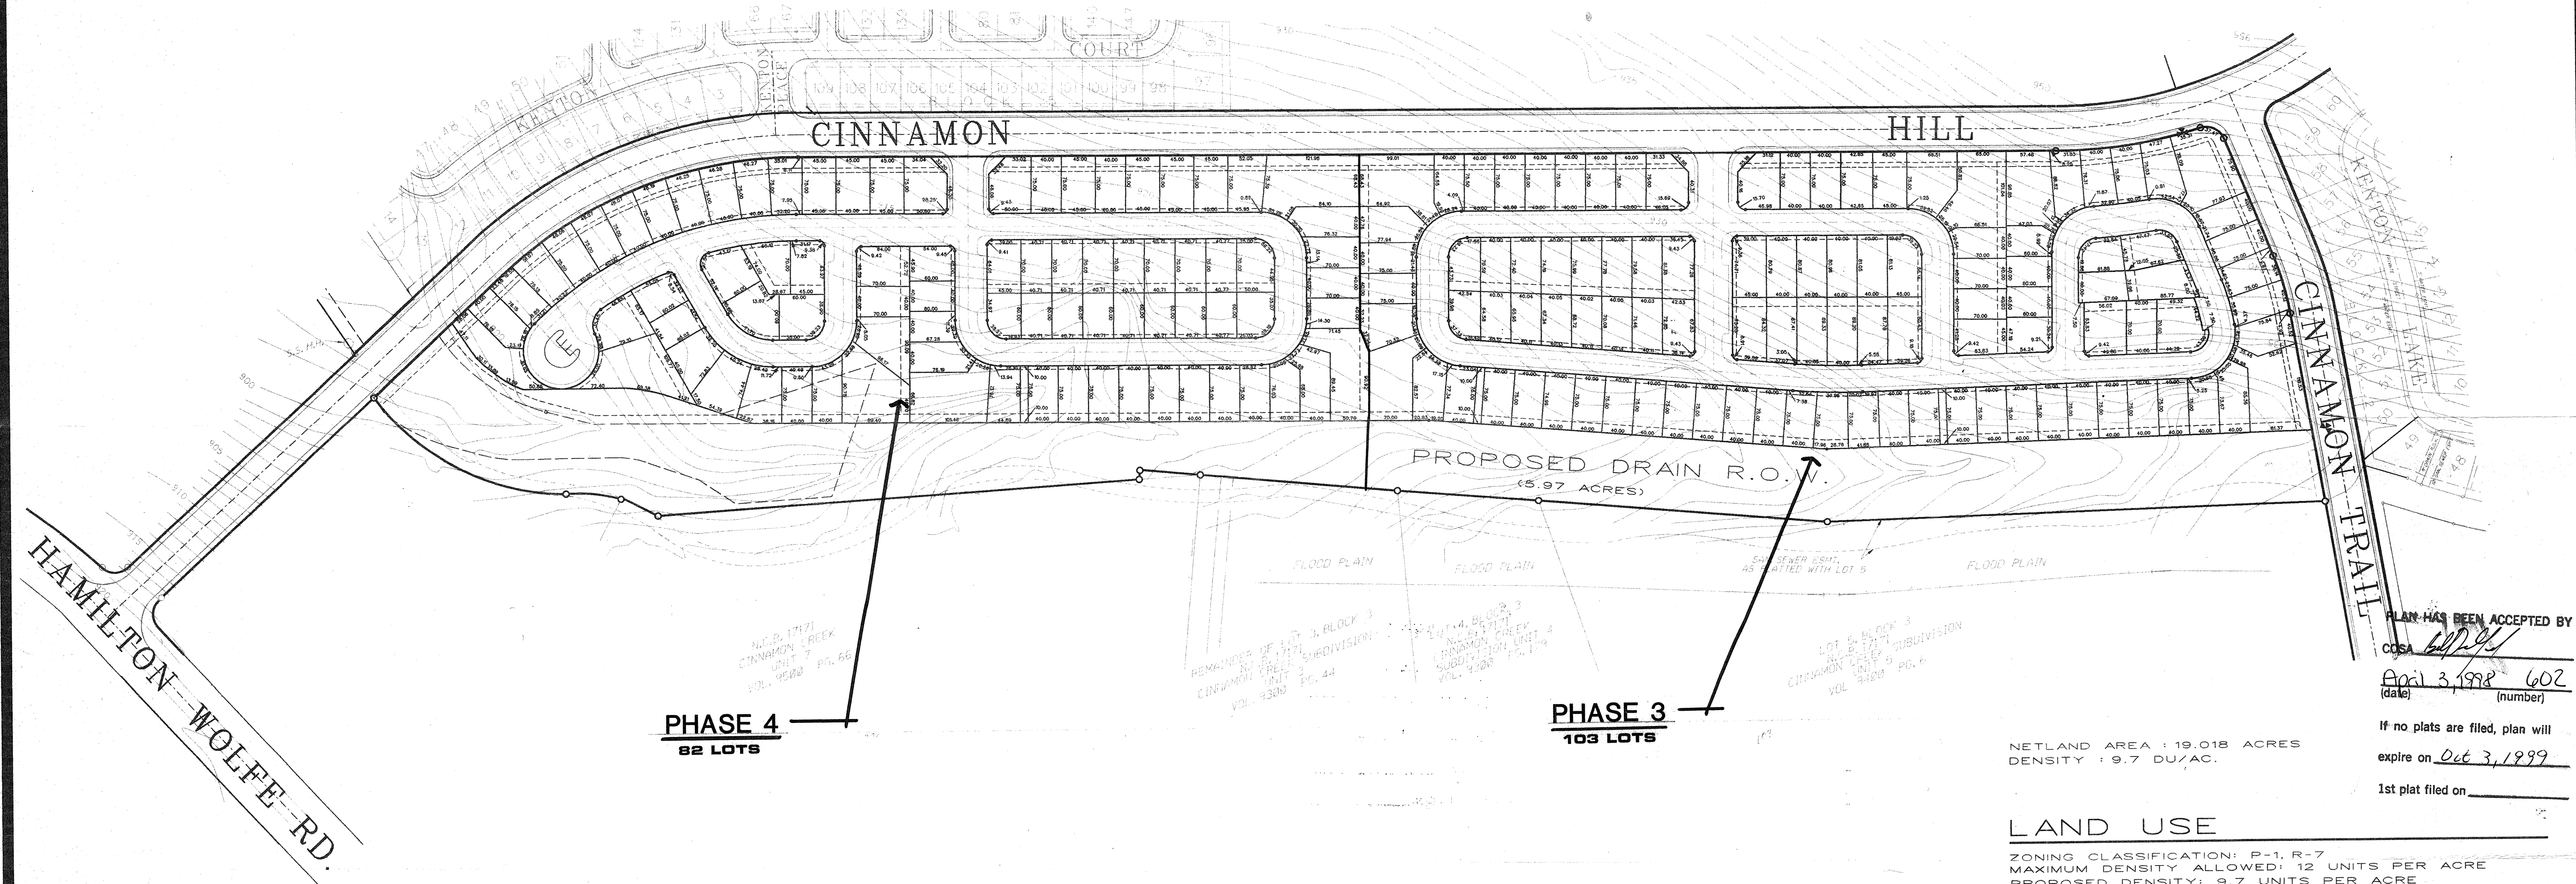

GENERAL NOTES

1. GARAGE BUILDING SETBACK LINE TO BE A MINIMUM OF 20 FT. FROM EDGE OF CURB OR BACK OF SIDEWALK.
2. A 3 FT. WIDE SIDEWALK TO BE PROVIDED FOR PEDESTRIAN ACCESS.
3. BUILDING SETBACK AND YARD AREA REQUIREMENTS WILL BE AS SHOWN IN UNIFIED DEVELOPMENT CODE, SECTION 35-2105, DATED 1993 FOR THE CITY OF SAN ANTONIO.
4. STREET CONSTRUCTION TO CONFORM TO CITY OF SAN ANTONIO SPECIFICATIONS FOR LOCAL TYPE "A" STREETS, EXCEPT FOR PARKWAY AND PAVING WIDTH DIMENSIONS.
5. CLEAR VISION AREA TO FOLLOW REQUIREMENTS, SECTION 35.6101, UNIFIED DEVELOPMENT CODE, DATED 1993, FOR CITY OF SAN ANTONIO.
6. STREET NAMES WILL BE ADDED TO SUB'D. PLAT, ONCE STREET NAMES ARE APPROVED.
7. SIDEWALKS WILL BE INSTALLED ALONG CINNAMON HILLS AND CINNAMON TRAILS, 4' WIDE AND A MIN. OF 2' FROM EXISTING CURB.

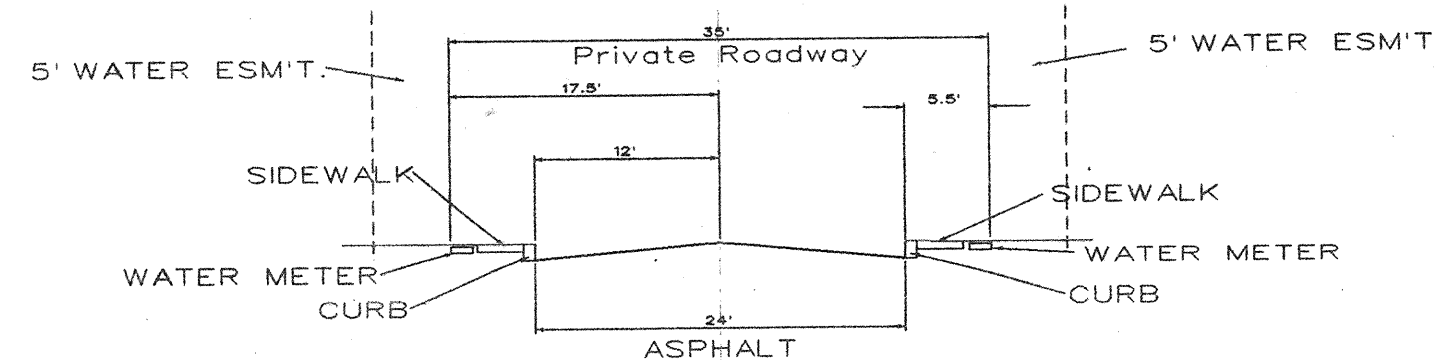

TYPICAL STREET SECTION

N.T.S.

PHASE 3
103 LOTS

PHASE 4
82 LOTS

NETLAND AREA : 19.018 ACRES
DENSITY : 9.7 DU/AC.

LAND USE

ZONING CLASSIFICATION: P-1, R-7
MAXIMUM DENSITY ALLOWED: 12 UNITS PER ACRE
PROPOSED DENSITY: 9.7 UNITS PER ACRE
PROPOSED OPEN SPACE RATIO: 42%
REQUIRED OPEN SPACE RATIO: 35%
TOTAL LAND AREA: 1088,128.0 Square Feet
DRIVEWAY AREA: 44,400 Square Feet
FLOOR AREA: 189,440 Square Feet
STREET/DRAIN RIGHT OF WAYS: 396,178 Square Feet
TOTAL IMPERVIOUS COVER: 369,985 Square Feet
TOTAL PROPOSED OPEN SPACE: 458,110 Square Feet
TOTAL OPEN SPACE REQUIRED: 380,844 Square Feet
TOTAL NUMBER OF LOTS: 185 Lots

PLAN HAS BEEN ACCEPTED BY

COSA *[Signature]*

April 3, 1998 602
(date) (number)

If no plats are filed, plan will


expire on Oct 3, 1999

1st plat filed on

KENTON PLACE THREE SUB'D.

PLANNED UNIT DEVELOPMENT • P.O.A.D.P.

602

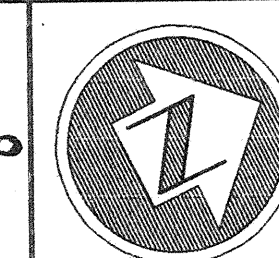

SCALE: 1"=100'
DATE: 1/6/98

Land Planning Department
KAUFMAN & BROAD
OF SAN ANTONIO

HOMEBUILDING • NEIGHBORHOOD DEVELOPMENT
4800 Fredericksburg at Loop 410 P.O. Box 5250 Beacon Hill Sta.
San Antonio, Tx. 78201 (210) 349-1111 FAX (210) 979-0072



CITY OF SAN ANTONIO
APPLICATION FOR A PRELIMINARY OVERALL AREA
DEVELOPMENT PLAN (POADP)

Date Submitted: _____

Name of Application: KENTON PLACE THREE SUBDIVISION

Owner/Agent: KAUFMAN AND BROAD. Phone: 349-1111

Address: 4800 FREDERICKSBURG ROAD Zip code: 78229

Engineer/Surveyor: P.C.I. ENGINEERS Phone: 349-3273

Address: 1403 BABCOCK ROAD. Zip code: 78229

Existing zoning: P1/R-7

Proposed zoning: N/A

Texas State Plane Coordinates: X 13738859 Y 2100426
(at major street entrance)

Plat is over/within/includes: San Antonio City Limits
Edwards Aquifer Recharge Zone?

Yes ☒
Yes ☐

No ☐
No ☒

Land Area Being Platted:

	<u>Lots</u>	<u>Acres</u>
Single-Family (SF)	<u>185</u>	<u>24.988</u>
Non-Single Family (NSF)	<u>0</u>	<u>0</u>
Commercial & other	<u>0</u>	<u>0</u>
TOTAL =	<u>185</u>	<u>24.988</u>

RECEIVED
98 MAR 25 AM 10:22
DEPT. OF PLANNING
AND DEVELOPMENT
SERVICES DIVISION

Print Name: OSCAR V. DOMINGUEZ

Signature: _____

Date: 3/25/98

Note: This application must be completed fully, and typed or printed legibly, for acceptance. 9/94

CITY OF SAN ANTONIO

POADP APPLICATION

The platting of property in two or more subdivision units requires the submission of a Preliminary Overall Development Plan, POADP. To be accepted for review a POADP shall comply with the provisions of ARTICLE II, Division 2 Preliminary Overall Development Plans of the San Antonio Unified Development Code and must be certified to contain the following:

Date Submitted: 5/25/98 Name of POADP: KENTON PLACE THREE SUBD.

Owners: RICHLAND PROPERTIES Consulting Firm: P.C.I. ENGINEERS

Address: 4830 W. KENNEDY BLVD. Address: 1603 BABCOCK ROAD.
TAMPA, FLORIDA 33609 SAN ANTONIO, TEXAS 78229

Phone: (813) 286-4140 Phone: 349-3273

Existing zoning: P-1/R-7 Proposed zoning: P-1/R-7

Site is over/within/includes: Edwards Aquifer Recharge Zone: ☐ Yes ☒ No
Projected # of Phases: 2 ☒ Yes ☐ No
San Antonio City Limits? ☒ Yes ☐ No
Council District: 8
Ferguson map grid: K15

RECEIVED
98 APR -2 AM 9:39
DEPT. OF PLANNING
LAND DEVELOPMENT
SERVICES DIVISION

Land area being platted:	Lots	Acres
Single Family (SF)	<u>185</u>	<u>24.988</u>
Multi-family (MF)	<u>0</u>	<u>0</u>
Commercial and non-residential	<u>0</u>	<u>0</u>

Is there a previous POADP for this Site? ~~Name~~ NO ~~No.~~

Is there a corresponding PUD for this site? Name KENTON PLACE THREE SUBD. No.

Plats associated with this POADP or site? Name KENTON PLACE THREE No. 980292
P.U.D.

Name _____ No. _____

Name _____ No. _____

Contact Person and authorized representative:

Print Name: Herb Quiroz Signature: Herb Quiroz

Date: 5-25-98 Phone: 308-1716 Fax: 979-0072

- ☒ name of the POADP and the subdivision;
☒ indication of development phases on the POADP;
☒ perimeter property lines of the POADP (in a line weight and character distinguishable from other lines);
☒ north arrow and scale of the map;
☒ proposed land use by location, type and acreage;
☒ delineation of the circulation system including all collectors, arterial, and local type "B" streets;
☒ contour lines at intervals no greater than ten (10) feet;
☒ legal recorded ownership of adjacent properties and if known proposed development of adjacent unimproved properties;
☒ existing adjacent or perimeter streets;
☒ one hundred year flood plain limits;
☒ location map indicating location and distance of the POADP to adjacent streets and at least two (2) major thoroughfares.
☒ a complete application and certification with six copies of the POADP map, all maps to be folded (accordion style & manageable size);
☒ POADP amendments or revisions must be graphically indicated and include a concise statement describing said amendment or revision on the POADP map; *NEKI P.O.A.D.P.*
☒ TIA requirements must be met prior to acceptance of a POADP, contact Amer Galani @ (210)207-2076;
☒ Tree preservation requirements must be met prior to acceptance of a POADP, contact Debbie Reid @207-7102;
☒ the POADP ☐ does ☒ does not abut State Highway Department facilities and one additional copy of the POADP plan has been submitted directly to TXDOT for their review. Contact Judy Friesenhahn @ (210) 615-5814;
☐ The POADP ☐ is ☒ is not located over the Edwards Aquifer recharge zone and one additional copy of the POADP has been submitted directly to the Aquifer Studies office of San Antonio Water Systems, contact Kirk Nixon (210) 704-7392;

I certify that the POADP application and accompanying maps are complete and that the conditions listed on this application have been met.

Certifying Representative:

Print Name:

Herb Cliraga

Signature:

Herb Cliraga

If you have any questions please call Elizabeth Carol at 207-7900

APPLICATION REVISED January 5, 1998

PAGE 2 OF 2

RECEIVED
98 APR -2 AM 9:39
DEPT. OF PLANNING
LAND DEVELOPMENT
SERVICES DIVISION



CITY OF SAN ANTONIO

April 3, 1998

Herb Quiroga
Kaufman and Broad
4800 Fredericksburg Road
San Antonio, TX 78201

Re: Kenton Place

POADP # 602

Dear Mr. Quiroga:

The City Staff Development Review Committee has reviewed Kenton Place Subdivision Preliminary Overall Area Development Plan # 602. Please find enclosed a signed copy for your files. Although your plan was accepted, please note the following:

- Based on the topography, a Flood Plain Study and drainage review will probably be required during the platting process.
- This development will need to comply with tree preservation ordinance #85262. For additional information about these requirements you can contact Building Inspections at 207-7102.

Please note that this action by the committee does not establish any commitment for the provision of utilities, services or zoning of any type now or in the future by the City of San Antonio. If the proposed development is not platted in phases this POADP will be invalid. Platting will have to comply with the UDC.

If you have any questions or comments regarding this matter, please contact Ms. Elizabeth Carol, at (210) 207-7900.

Sincerely,

A handwritten signature in black ink, appearing to read "Emil R. Moncivais".

Emil R. Moncivais AIA, AICP
Director of Planning

EM/EAC

cc: Andrew J. Ballard, P. E., City Engineer

KAUFMAN & BROAD of San Antonio

Fax Transmission

From: *OSCAR DOMINGUEZ* Date: *APRIL 1, 1998*
To: *EDUARDO GUZMAN* Pages: *3*
Company: *CITY PLANNING* FAX#: *207-4441*
Subject: *KENTON PLACE THREE*

Message:

POAPP APPLICATION

Voice : (210) 308-1304

Fax: (210) 979-0072

1800 Fredericksburg Road at Loop 410, San Antonio, Texas 78229

SAN ANTONIO, TEXAS 78201

The First National Bank of Chicago-0710
Chicago, Illinois
Payable Through FCC National Bank
Wilmington, Delaware

PAY

VOID AFTER 90 DAYS FROM ISSUE DATE

VENDOR No. 20196

DATE 3/25/98

900003

\$370.00

AMOUNT

KAUFMAN Δ BROAD

TO THE ORDER OF

CITY OF SAN ANTONIO

Plan renew POADP.

Kenton Place Three
"900003" 1:031100283: 09 72347"

AUTHORIZED SIGNATURE

AUTHORIZED SIGNATURE

INVOICE NO.	1	AMOUNT	\$370.00	VENDOR NO.	20196
-------------	---	--------	----------	------------	-------

AMOUNT \$370.00

VENDOR NO. 20196

Kenton Place 3
- Plans Review Fee

RECEIVED

98 MAR 25 AM 10:24

STATE PLANNING
LAND DEVELOPMENT
SERVICES DIVISION

KAUFMAN Δ BROAD • P.O. BOX 5250 • SAN ANTONIO, TEXAS 78201

Kerton Place Three
@ Cinnamon Hill +
Cinnamon Trail
Inside City

proposing 185 S.F. Lots in
2 phases

• ready to approval